
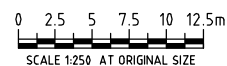


PROPOSED CROSS SECTION
SCALE 1:500

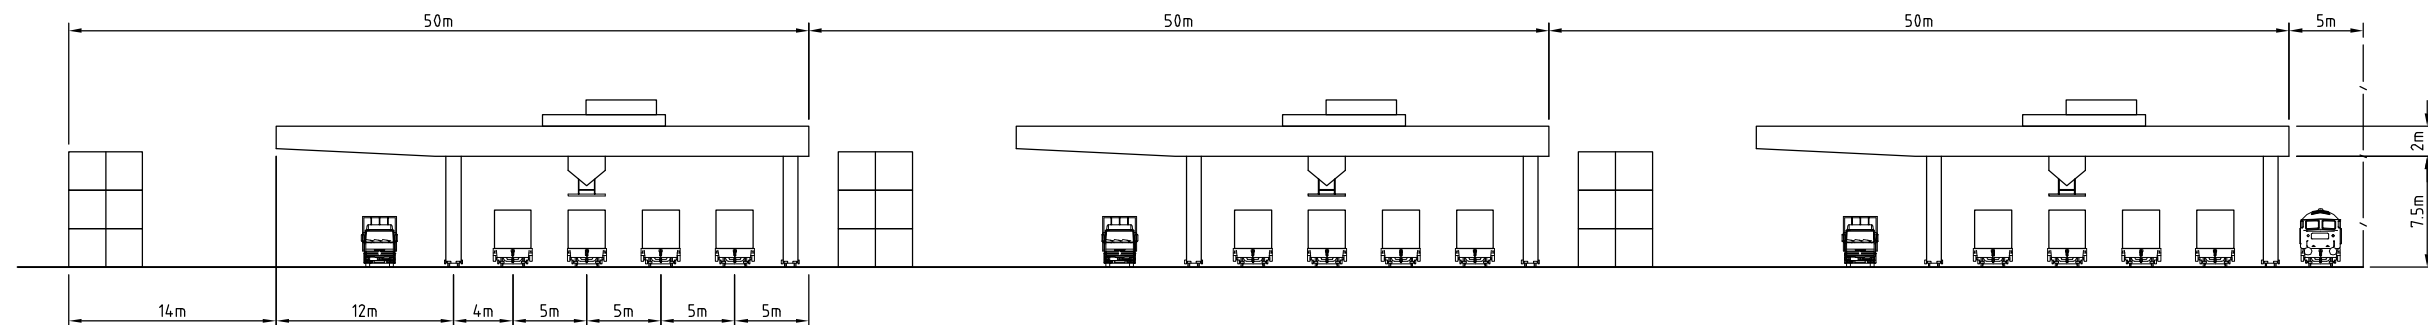

ULTIMATE CROSS SECTION
SCALE 1:250

PRELIMINARY

No	Revision	Note: * indicates signatures on original issue of drawing or last revision of drawing	Drawn	Checked	Approved	Date
A	ISSUED FOR CONCEPT REVIEW		TTN	PF	PF	DEC 07



GHD House, 239 Adelaide Tce Perth WA 6004
PO Box Y3106 Perth WA 6832 Australia
T 61 8 6222 8222 F 61 8 6222 8555
E permail@ghd.com.au W www.ghd.com.au

DO NOT SCALE

Conditions of Use:
This document may only be used by GHD's client (and any other person who GHD has agreed can use this document) for the purpose for which it was prepared and must not be used by any other person or for any other purpose.

Drawn	T. NGUYEN	Designed	P. FISHER
Drafting Check	P. FISHER	Design Check	P. FISHER
Approved			
Date			
Scale	AS SHOWN		

Client	DEPARTMENT FOR PLANNING & INFRASTRUCTURE
Project	KWINANA INTERMODAL TERMINAL CONCEPT
Title	CONCEPT PLAN - PREFERRED OPTION CROSS SECTION
Original Size	A1
Drawing No:	FIGURE 12
Rev:	A